


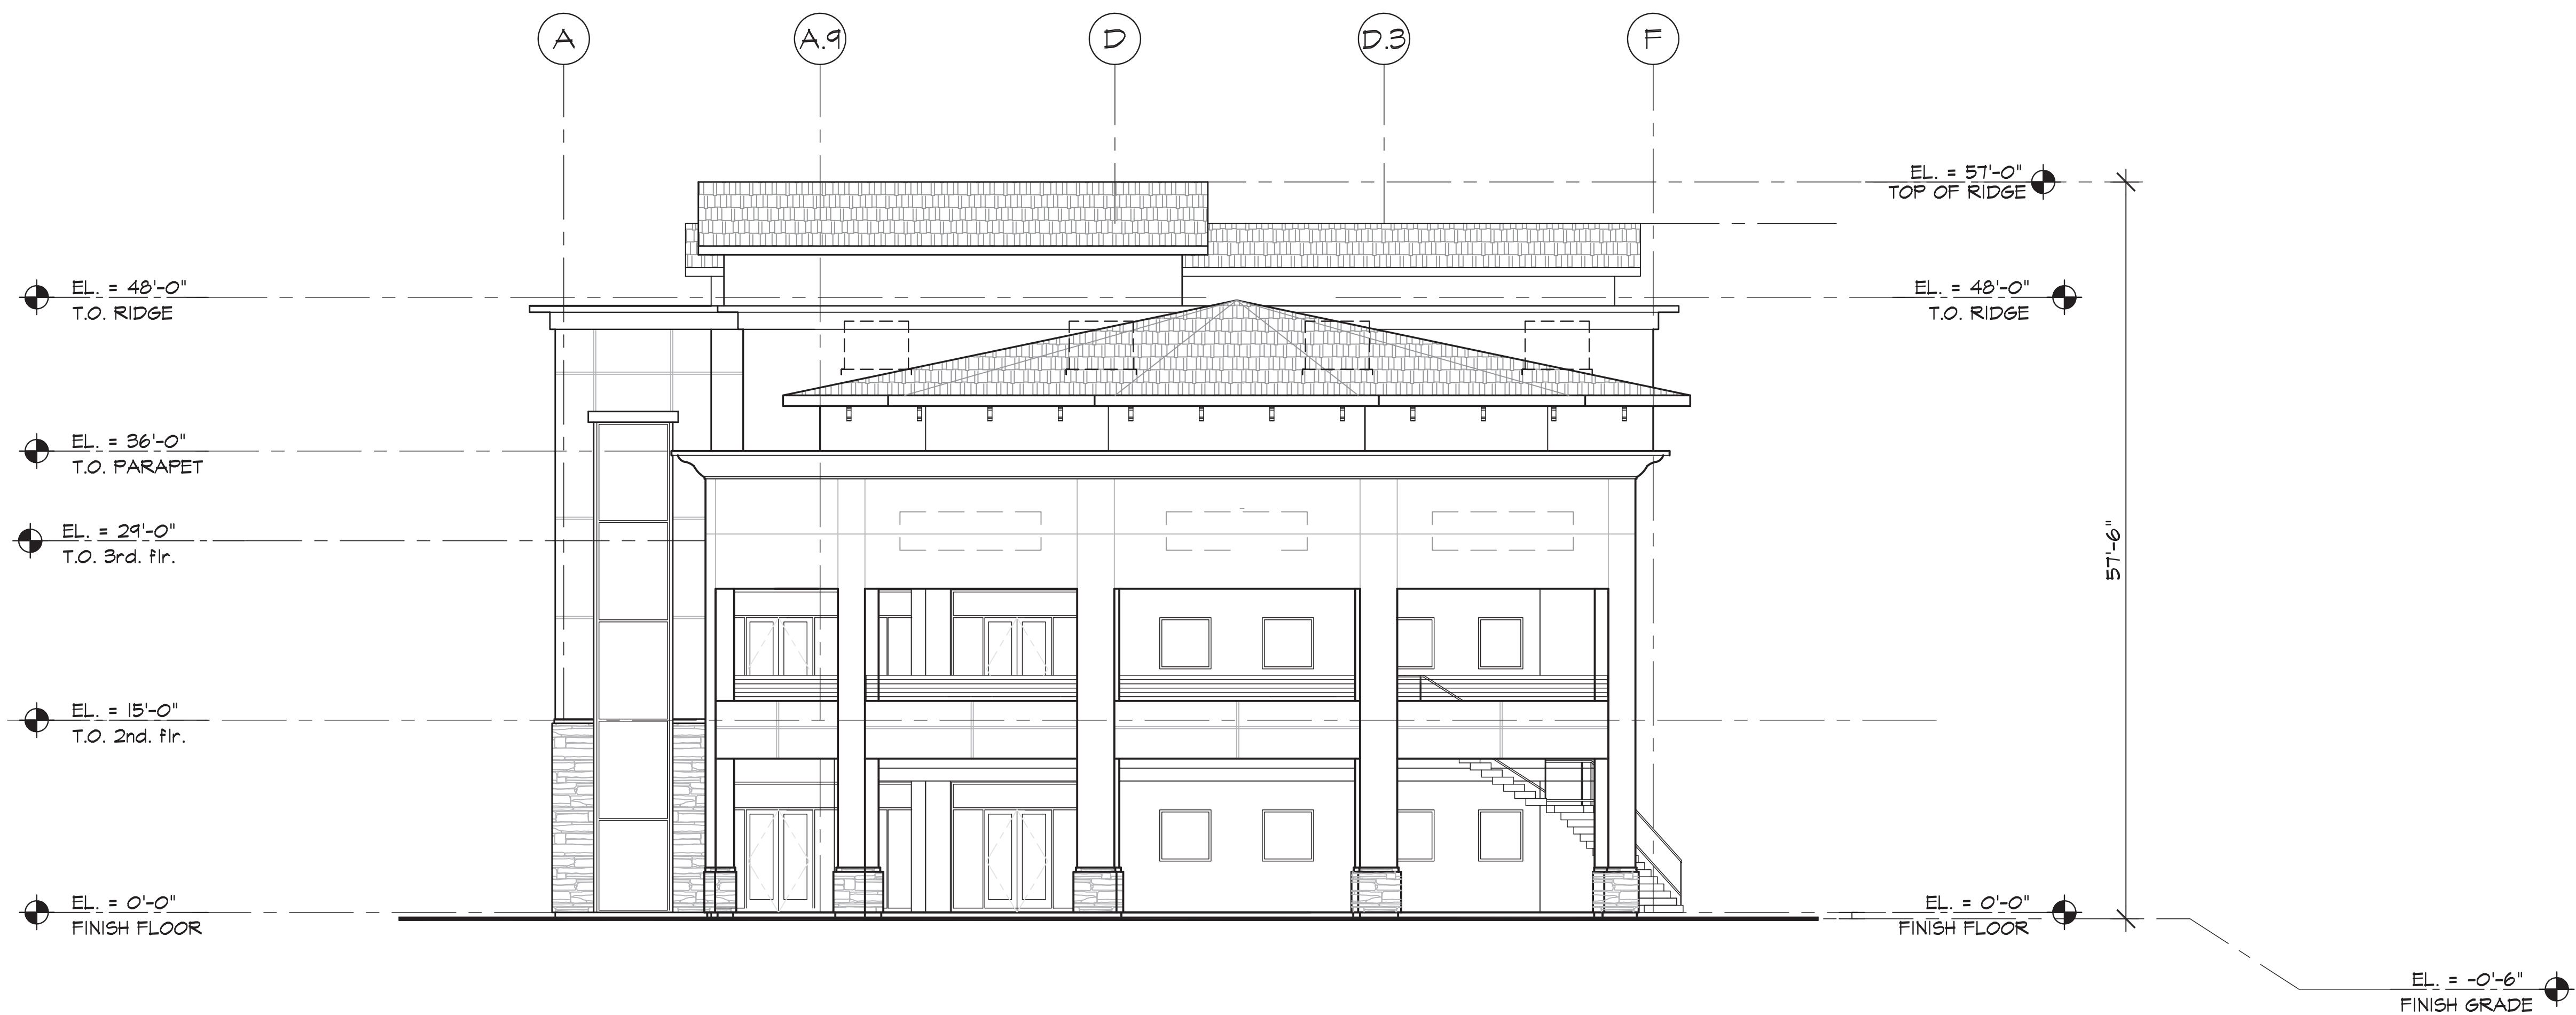

1 SOUTH ELEVATION (REAR)
A6.02 1/8"=1'-0"



1 WEST ELEVATION (FRONT)
A6.01 1/8"=1'-0"

ALL DRAWINGS OR PERSPECTIVES ARE SUBJECT TO ADJUSTMENTS & DESIGN CHANGES, INCLUDING, BUT NOT LIMITED TO: THE APPROVAL OF OWNER/LANDLORD, ARCHITECT &/OR ALL GOVERNING BODIES.

project title •
pacific design concepts, llc
6725-S S. EASTERN AVENUE
LAS VEGAS, NEVADA 89119
(702) 454-5842 fax (702) 454-7842

project title •
**STEPHANIE 215
OFFICE/RETAIL BUILDING**
STEPHANIE STREET & 215
HENDERSON, NEVADA 89074

consultant •

**PRELIMINARY
NOT FOR
CONSTRUCTION**
July 9, 2018

sheet title •
**EXTERIOR ELEVATIONS
LAND USE SUBMITTAL**

issue date •

drawn by •

checked by •

project no. •

revisions •

sheet no.

A6.02

A6.02

A6.02

A6.02

A6.02

A6.02

A6.02

as instruments of service these drawings and specifications are the property of the architect and may not be reproduced or used for any purpose without the architect's written consent. copies of the drawings and specifications retained by the client may be utilized only for their use and for occupying the project for which they were prepared, and not for construction of any other projects. any use or reproduction of this drawing for any other project without the architect's written consent is prohibited. these documents are not for and not to be used, and therefore not to be relied upon, for any other project. these documents are not for and not to be used, and therefore not to be relied upon, for any other project.